


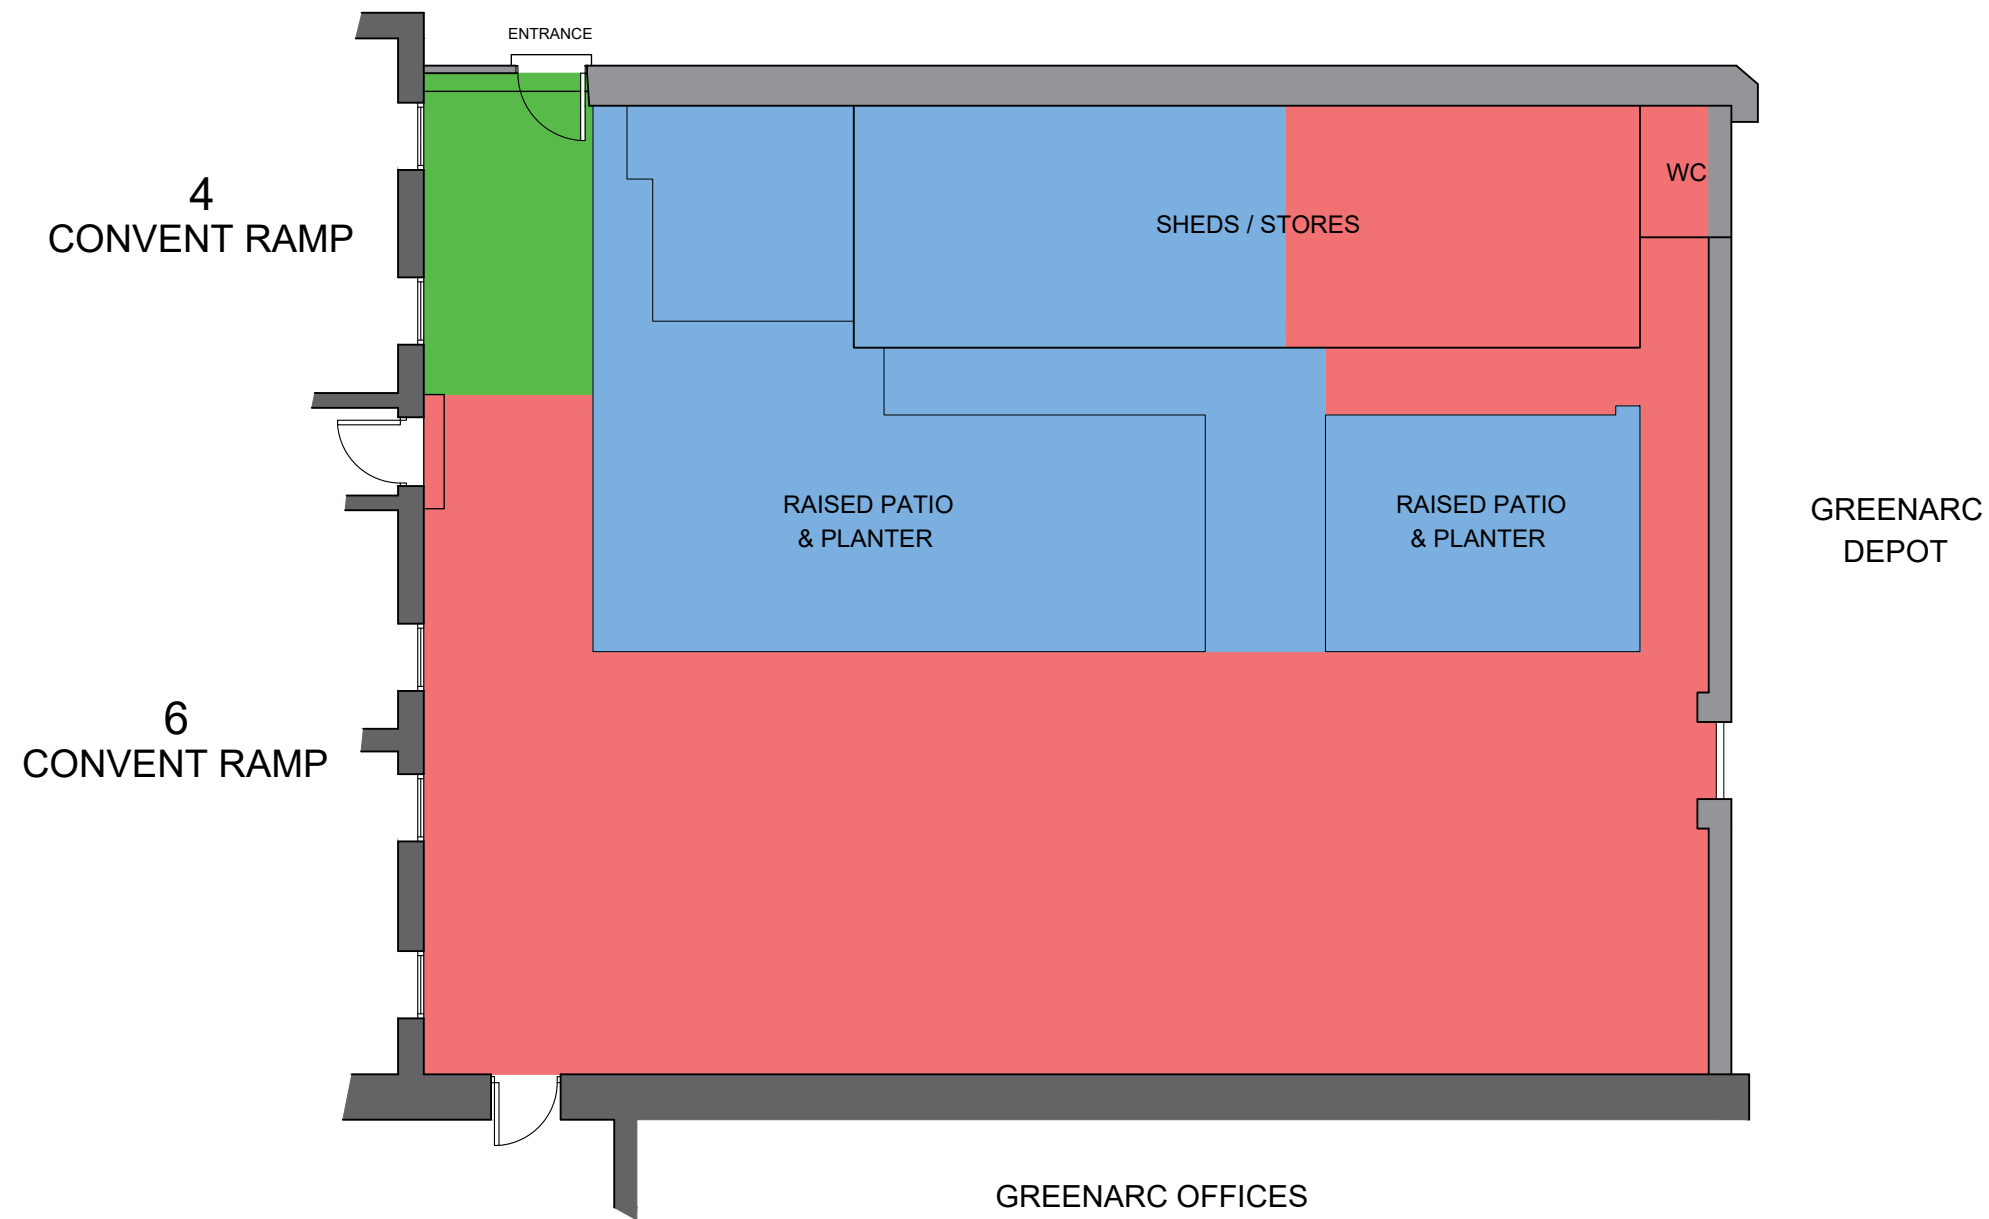




-  SHARED ACCESS PATIO
-  HOUSE 6 EXTERNAL AREA
-  HOUSE 4 EXTERNAL AREA

CONVENT RAMP



CP630.
4 Convent Ramp & 6 Convent Ramp,
Gibraltar.

Patio Plan.

FOR IDENTIFICATION PURPOSES ONLY.

Drawn: LW
Checked: -
Scale: 1:100
Date: July 2020

DRG. No.
-